



**RAMPA 05 (IX)**  
PISO ENT-05/06

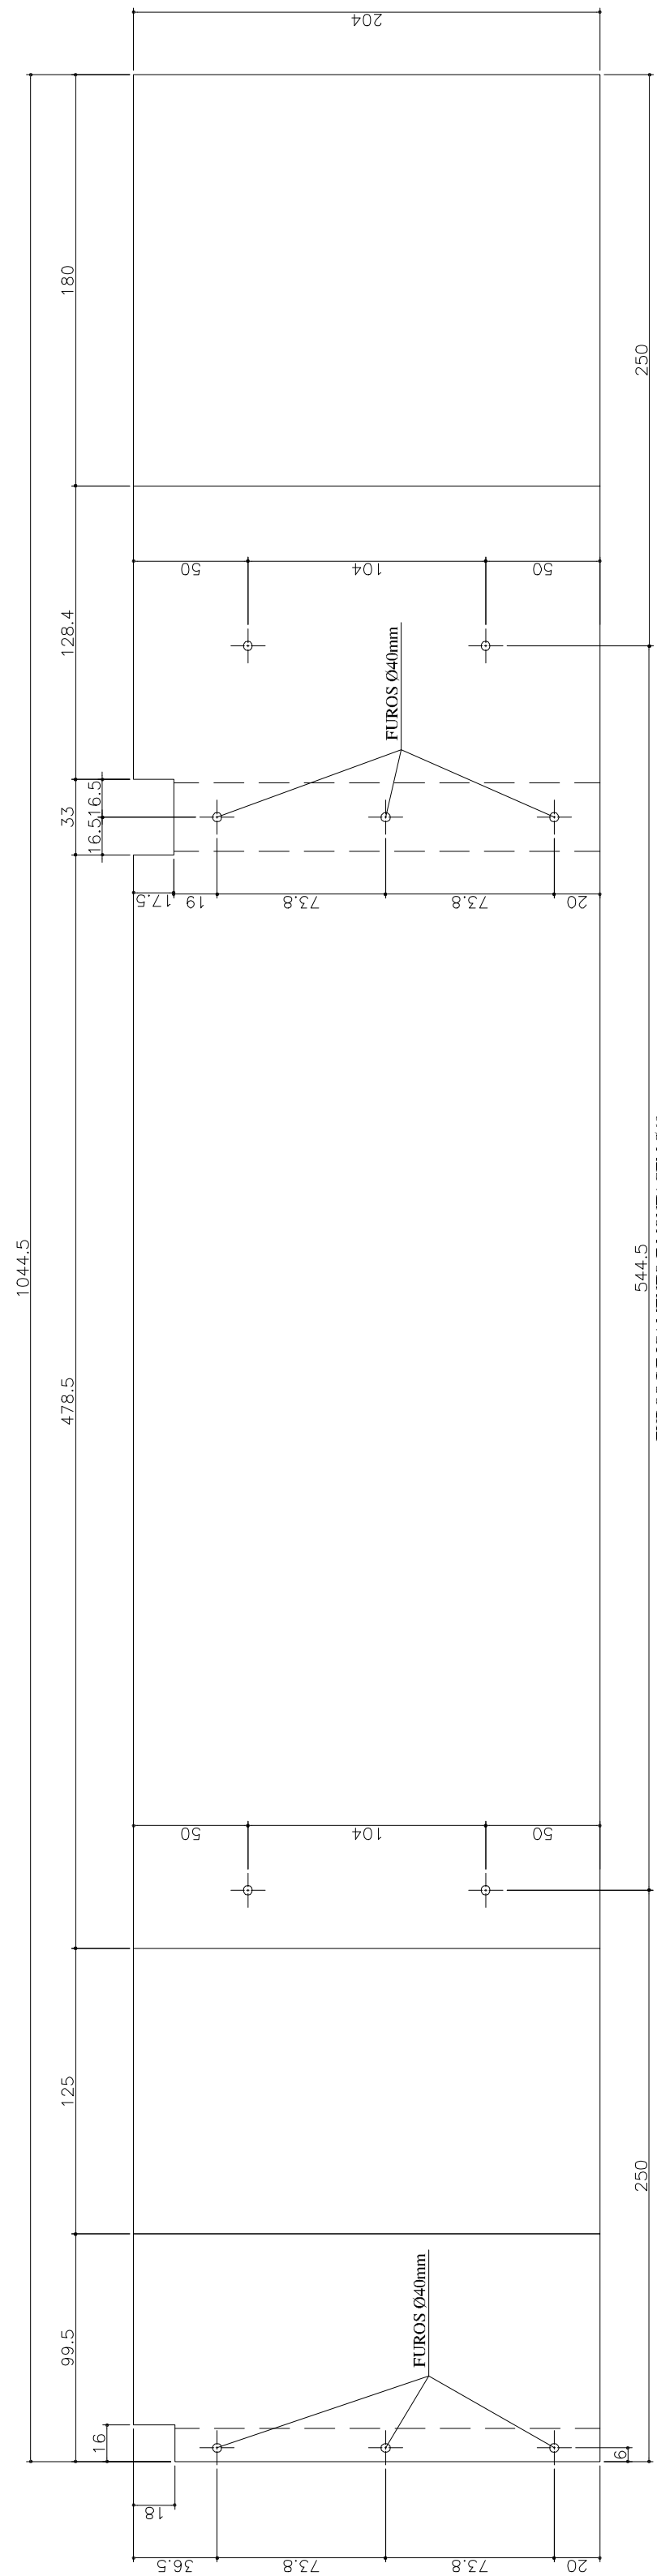

**PLANTA**  
em 1:20

FIBRAS DE CARBONO DE MONTAGEM (0,000)

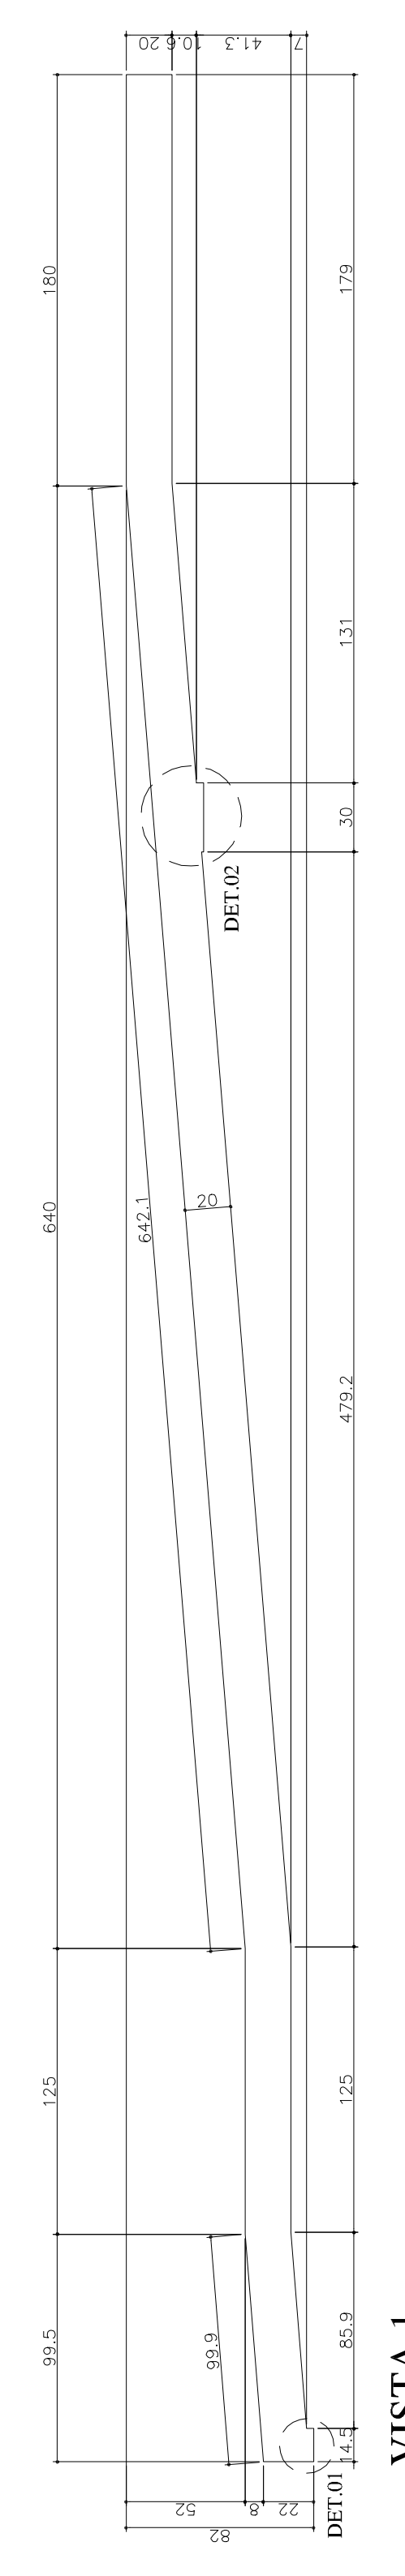

**VISTA I**  
em 1:20



**CORTE A-A**  
em 1:20

**LISTA DE FERROS**

Rep	POS.	Ø	COMPRIMENTO	PESO
			(cm)	(kg)
1	1	16	1431	14,7
2	2	16	1524	15,6
3	3	16	719,26	7,4
4	4	16	252,24	2,6
5	5	16	400	4,1
6	6	16	1172	12,0
